


NOT PUBLISHED. ALL RIGHTS RESERVED. THE ABOVE DRAWINGS AND SPECIFICATIONS AND IDEAS, DESIGNS AND ARRANGEMENTS REPRESENT THEREBY ARE AND SHALL REMAIN THE PROPERTY OF THE ARCHITECT. NO PART THEREOF SHALL BE REPRODUCED, COPIED, ADAPTED, DISCLOSED OR DISTRIBUTED TO OTHERS, SOLD, PUBLISHED OR OTHERWISE USED WITHOUT THE PRIOR WRITTEN CONSENT OF AND APPROPRIATE COMPENSATION TO THE ARCHITECT. VISUAL CONTACT WITH THE ABOVE DRAWINGS OR SPECIFICATIONS SHALL CONSTITUTE CONCLUSIVE EVIDENCE OF ACCEPTANCE OF THESE RESTRICTIONS.

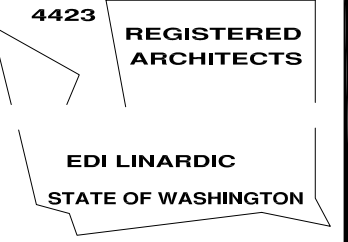

consultants:
E. Alexander & Associates

PROJECT MANAGER:
E. ALEXANDER & ASSOCIATES
P.O. BOX 549
EDMONDS, WA 98020
(425) 776-5323
(425) 776-5245 FAX


project title:
PROPOSED PROJECT FOR:
KRESS'S GROCERY

1423 3RD AVE
SEATTLE, WA

sheet title:
BASEMENT FLOOR PLAN

| | |
|-----------------------|----------|
| EQUIPMENT PLAN | 5-31-07 |
| SCHEME B | 8-8-07 |
| SCHEME C | 8-28-07 |
| PROGRESS SET | 10-12-07 |
| DEMO PERMIT SUBMITTAL | 10-18-07 |
| PERMIT SUBMITTAL | 11-30-07 |
| EQUIPMENT CHANGE | 12-6-07 |
| SUSHI/DELI CHANGE | 12-11-07 |
| PERMIT CORRECTIONS | 1-14-08 |

| | |
|-----------------------|------------------|
| no: revisions | date: |
| job no: | sheet no: |
| draw: | A-2.1 |
| checked: | |
| date: 10-19-06 | |

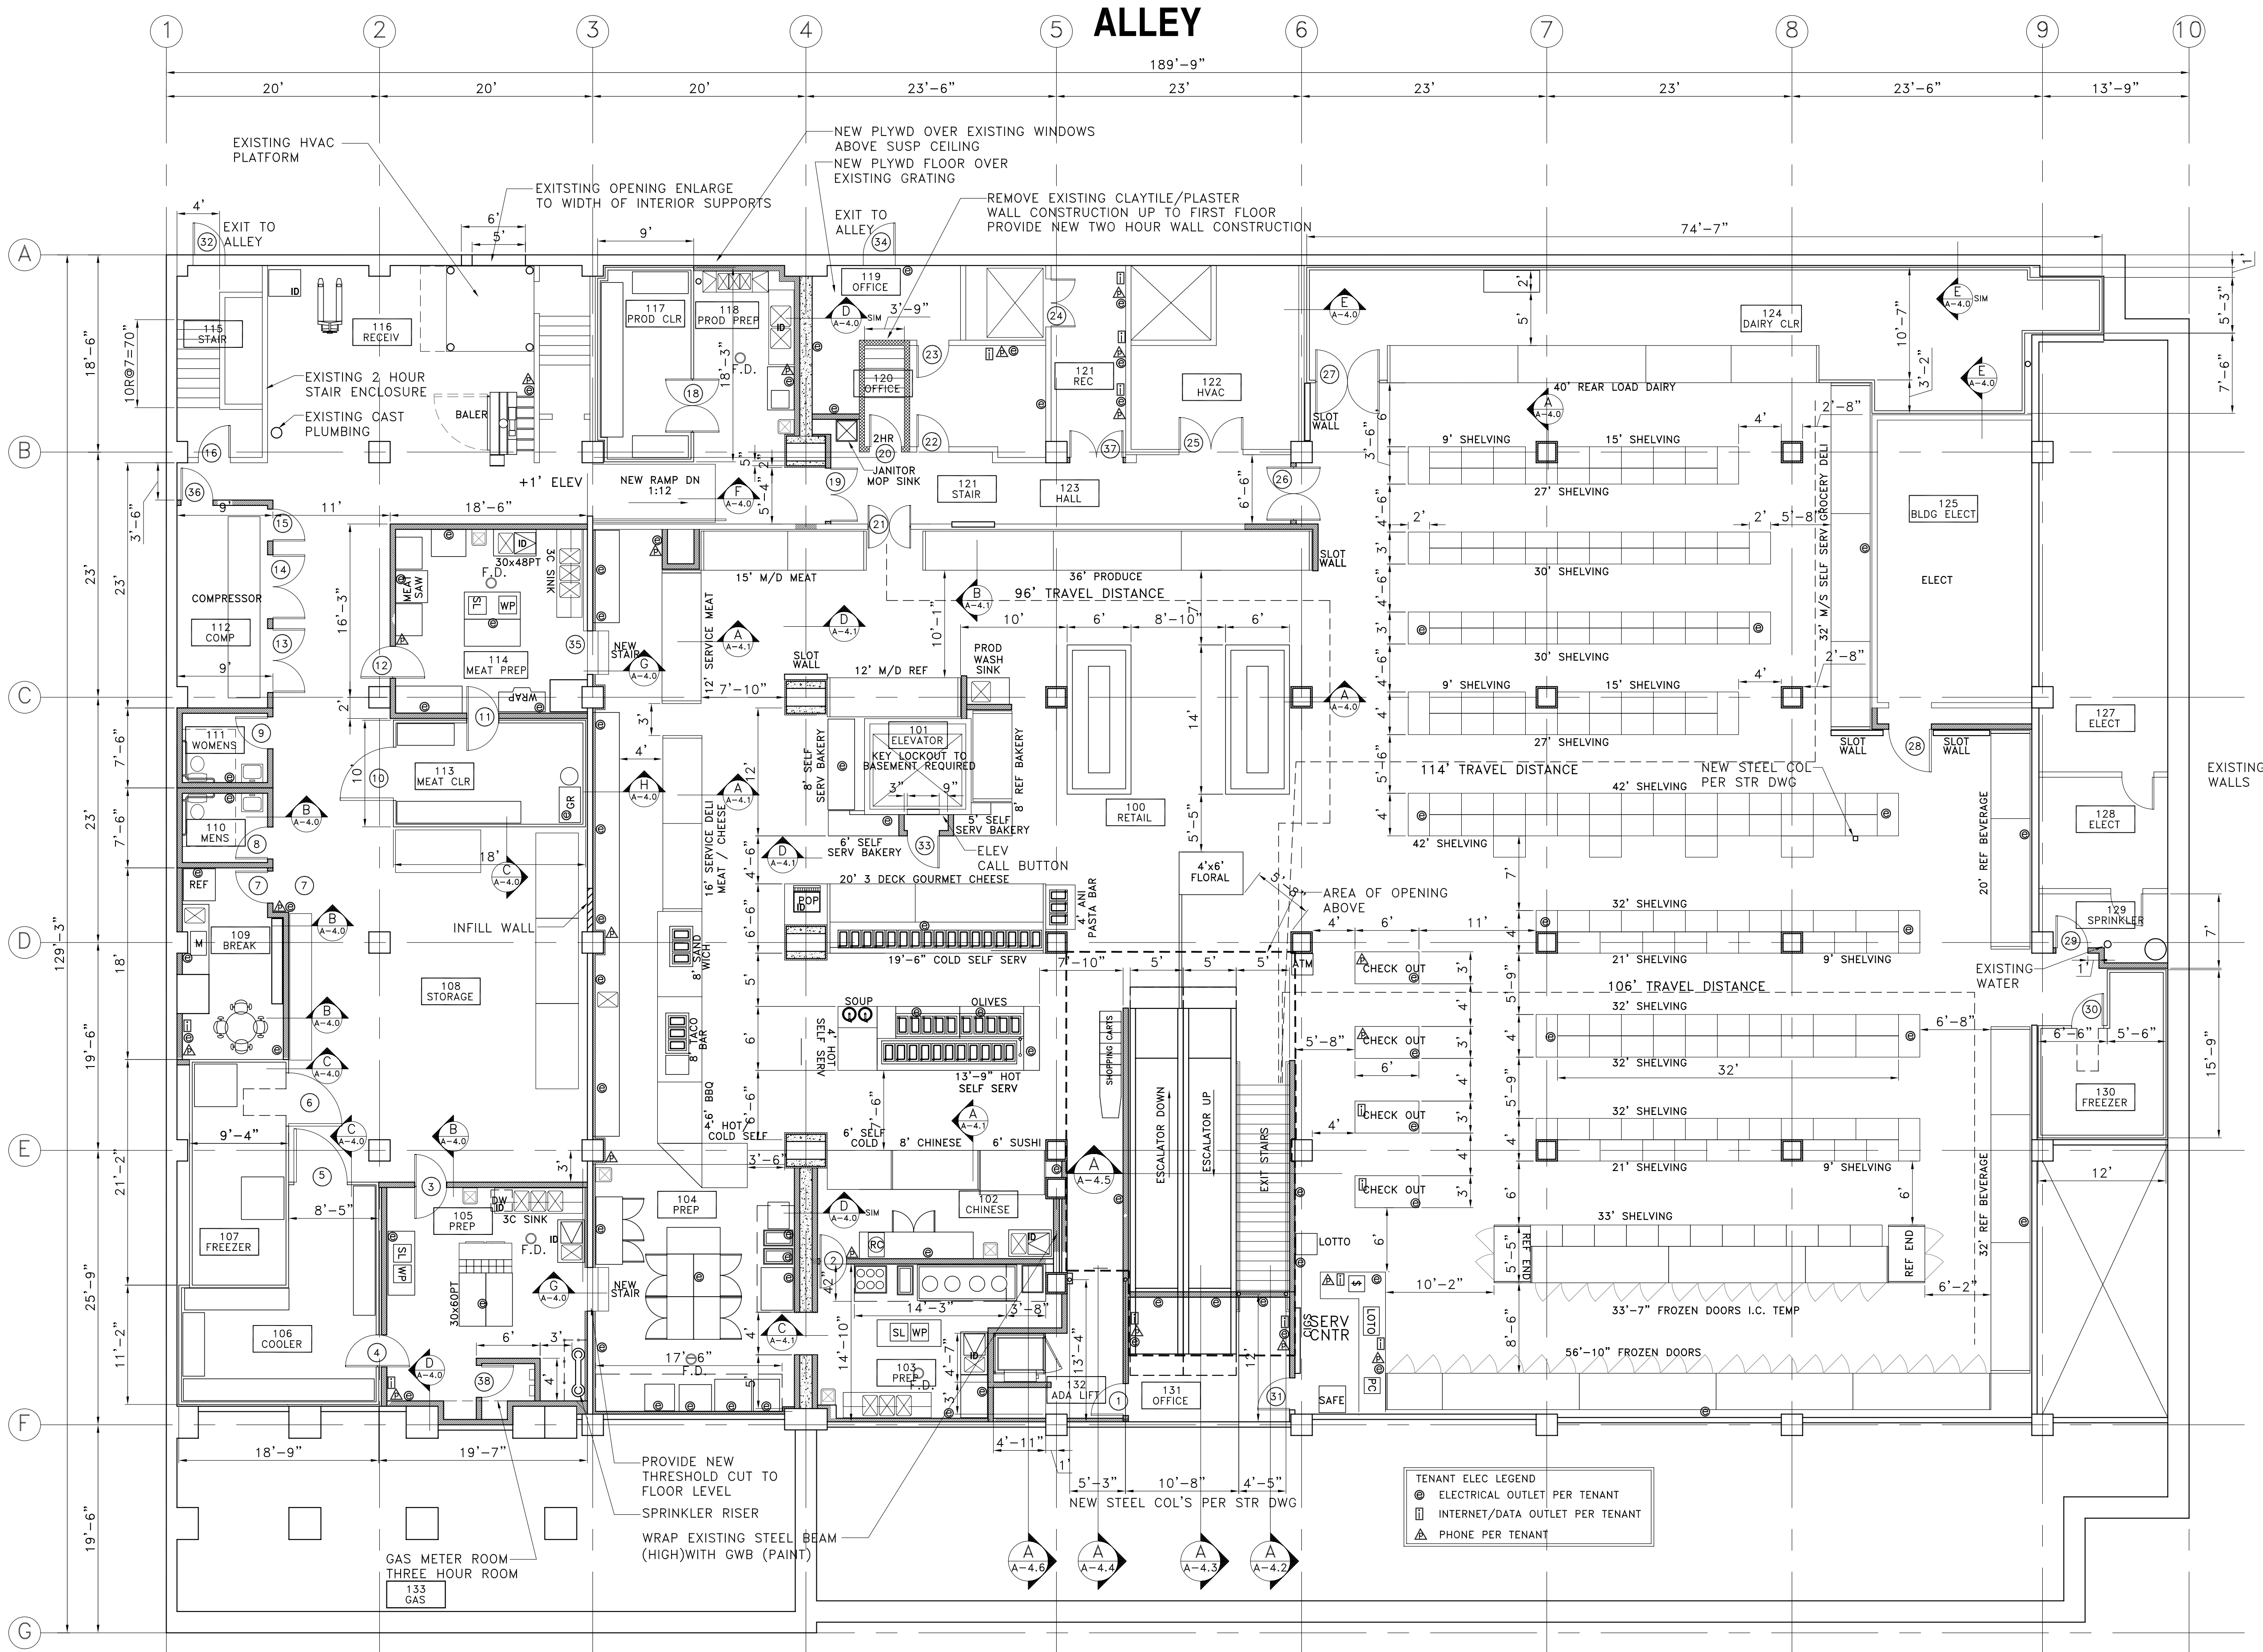

FLOOR PLAN - BASEMENT
1/8"=1'

THIRD AVE

TENANT ELEC LEGEND
 ● ELECTRICAL OUTLET PER TENANT
 □ INTERNET/DATA OUTLET PER TENANT
 ▲ PHONE PER TENANT