


COMBINED UNITS ROOF LEVEL

3 Bedrooms | 3.5+ Bathrooms

Total Living Space 6,034 sf | Interior 5,207 sf

Floor plans, square footages, renderings, views and maps are not to scale.
Seller Reserves the right to change product offering without notice. E&OE

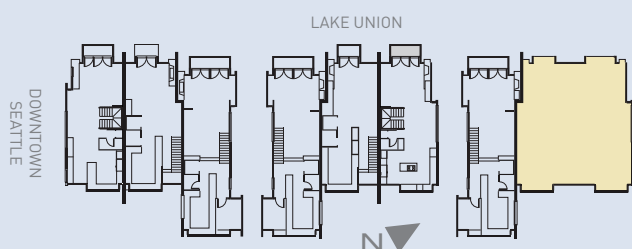

COMBINED UNITS LEVEL THREE


3 Bedrooms | 3.5+ Bathrooms

Total Living Space 6,034 sf | Interior 5,207 sf

Floor plans, square footages, renderings, views and maps are not to scale.
Seller Reserves the right to change product offering without notice. E&OE

THE ENCLAVE

Landmark Living
on Lake Union


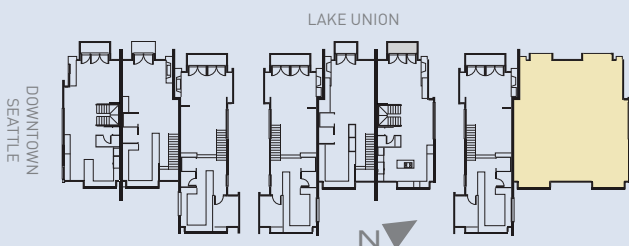


COMBINED UNITS LEVEL TWO

3 Bedrooms | 3.5+ Bathrooms

Total Living Space 6,034 sf | Interior 5,207 sf

Floor plans, square footages, renderings, views and maps are not to scale.
Seller Reserves the right to change product offering without notice. E&OE

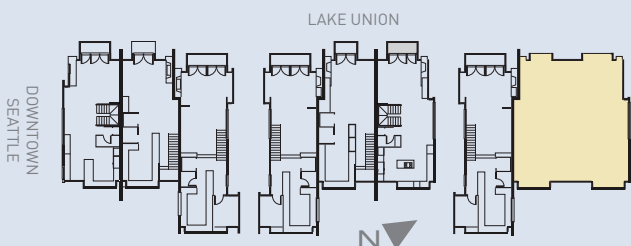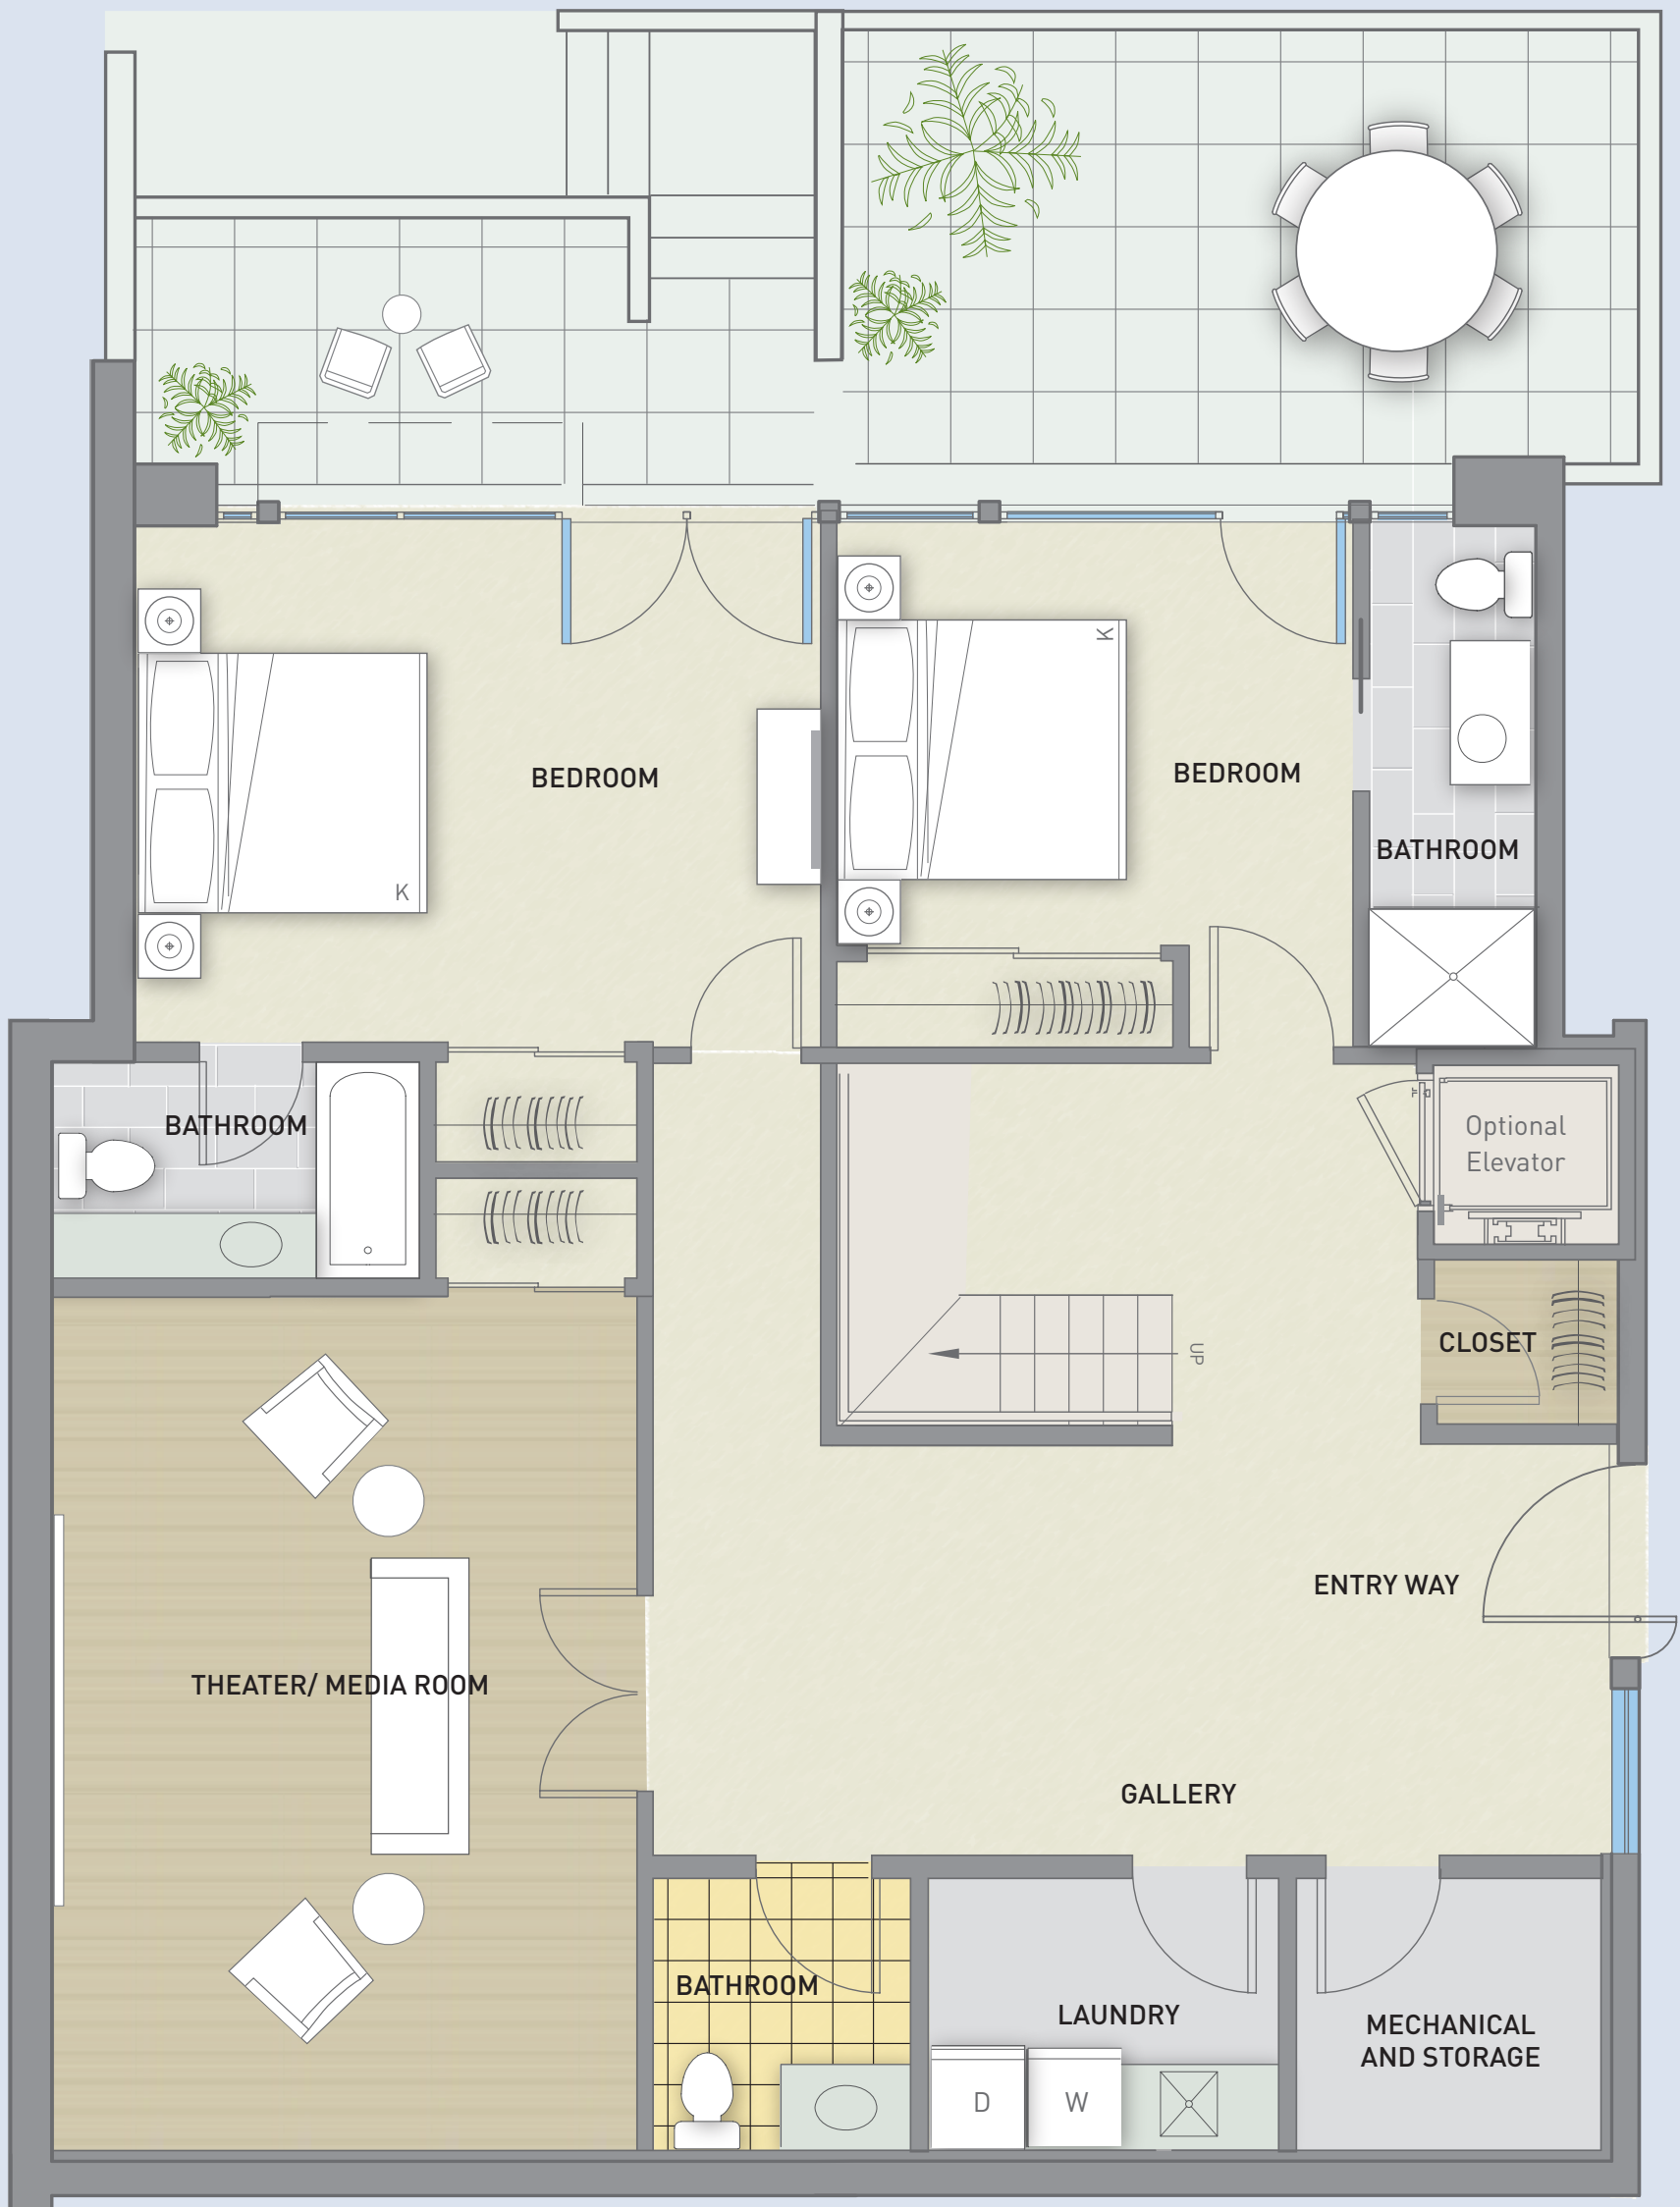

COMBINED UNITS LEVEL ONE

3 Bedrooms | 3.5+ Bathrooms

Total Living Space 6,034 sf | Interior 5,207 sf

Floor plans, square footages, renderings, views and maps are not to scale.
Seller Reserves the right to change product offering without notice. E&OE